


縦横状図 1:100

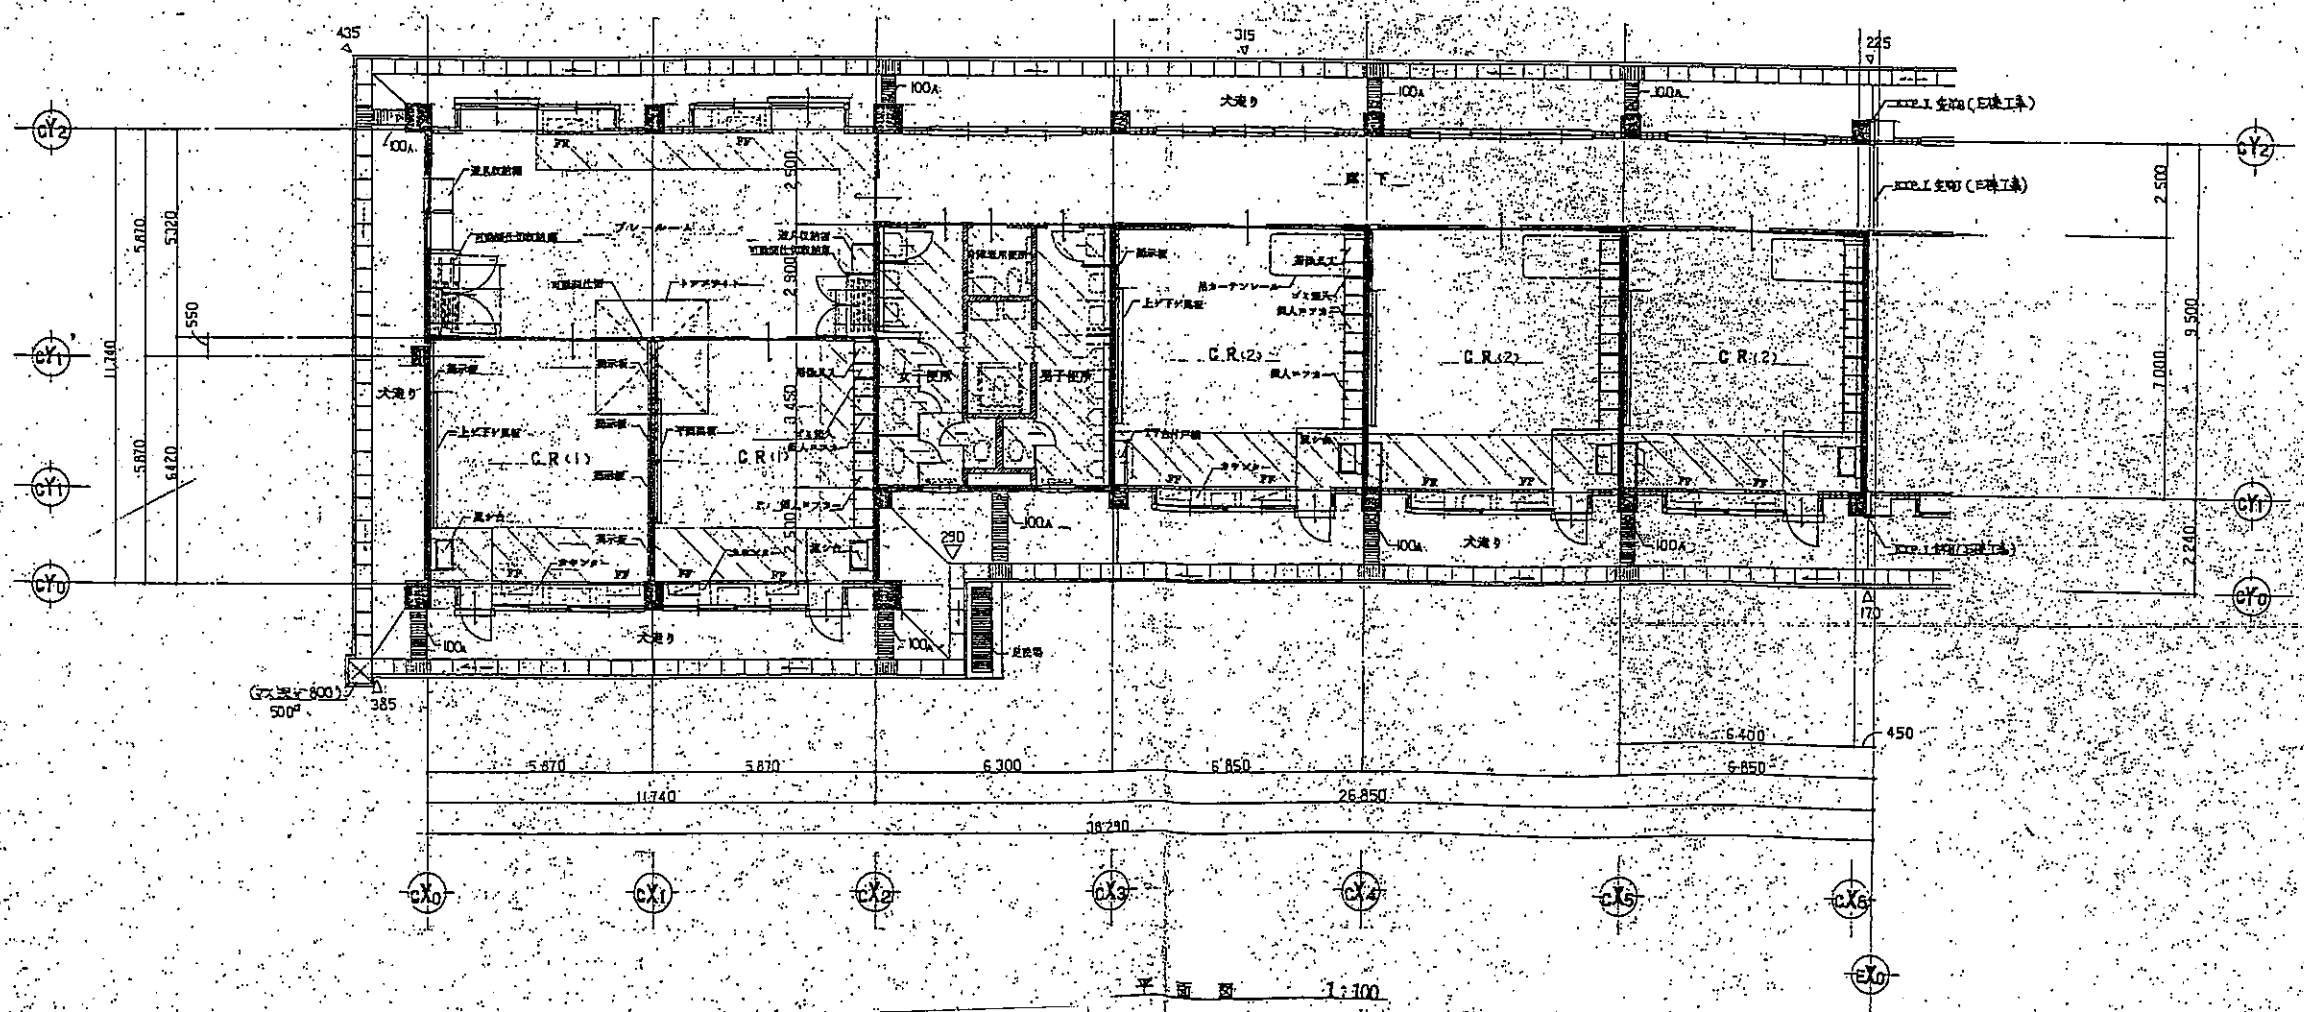

平面図 1:100

教室C棟 (中学部)

