


管理教室棟 (教室側)

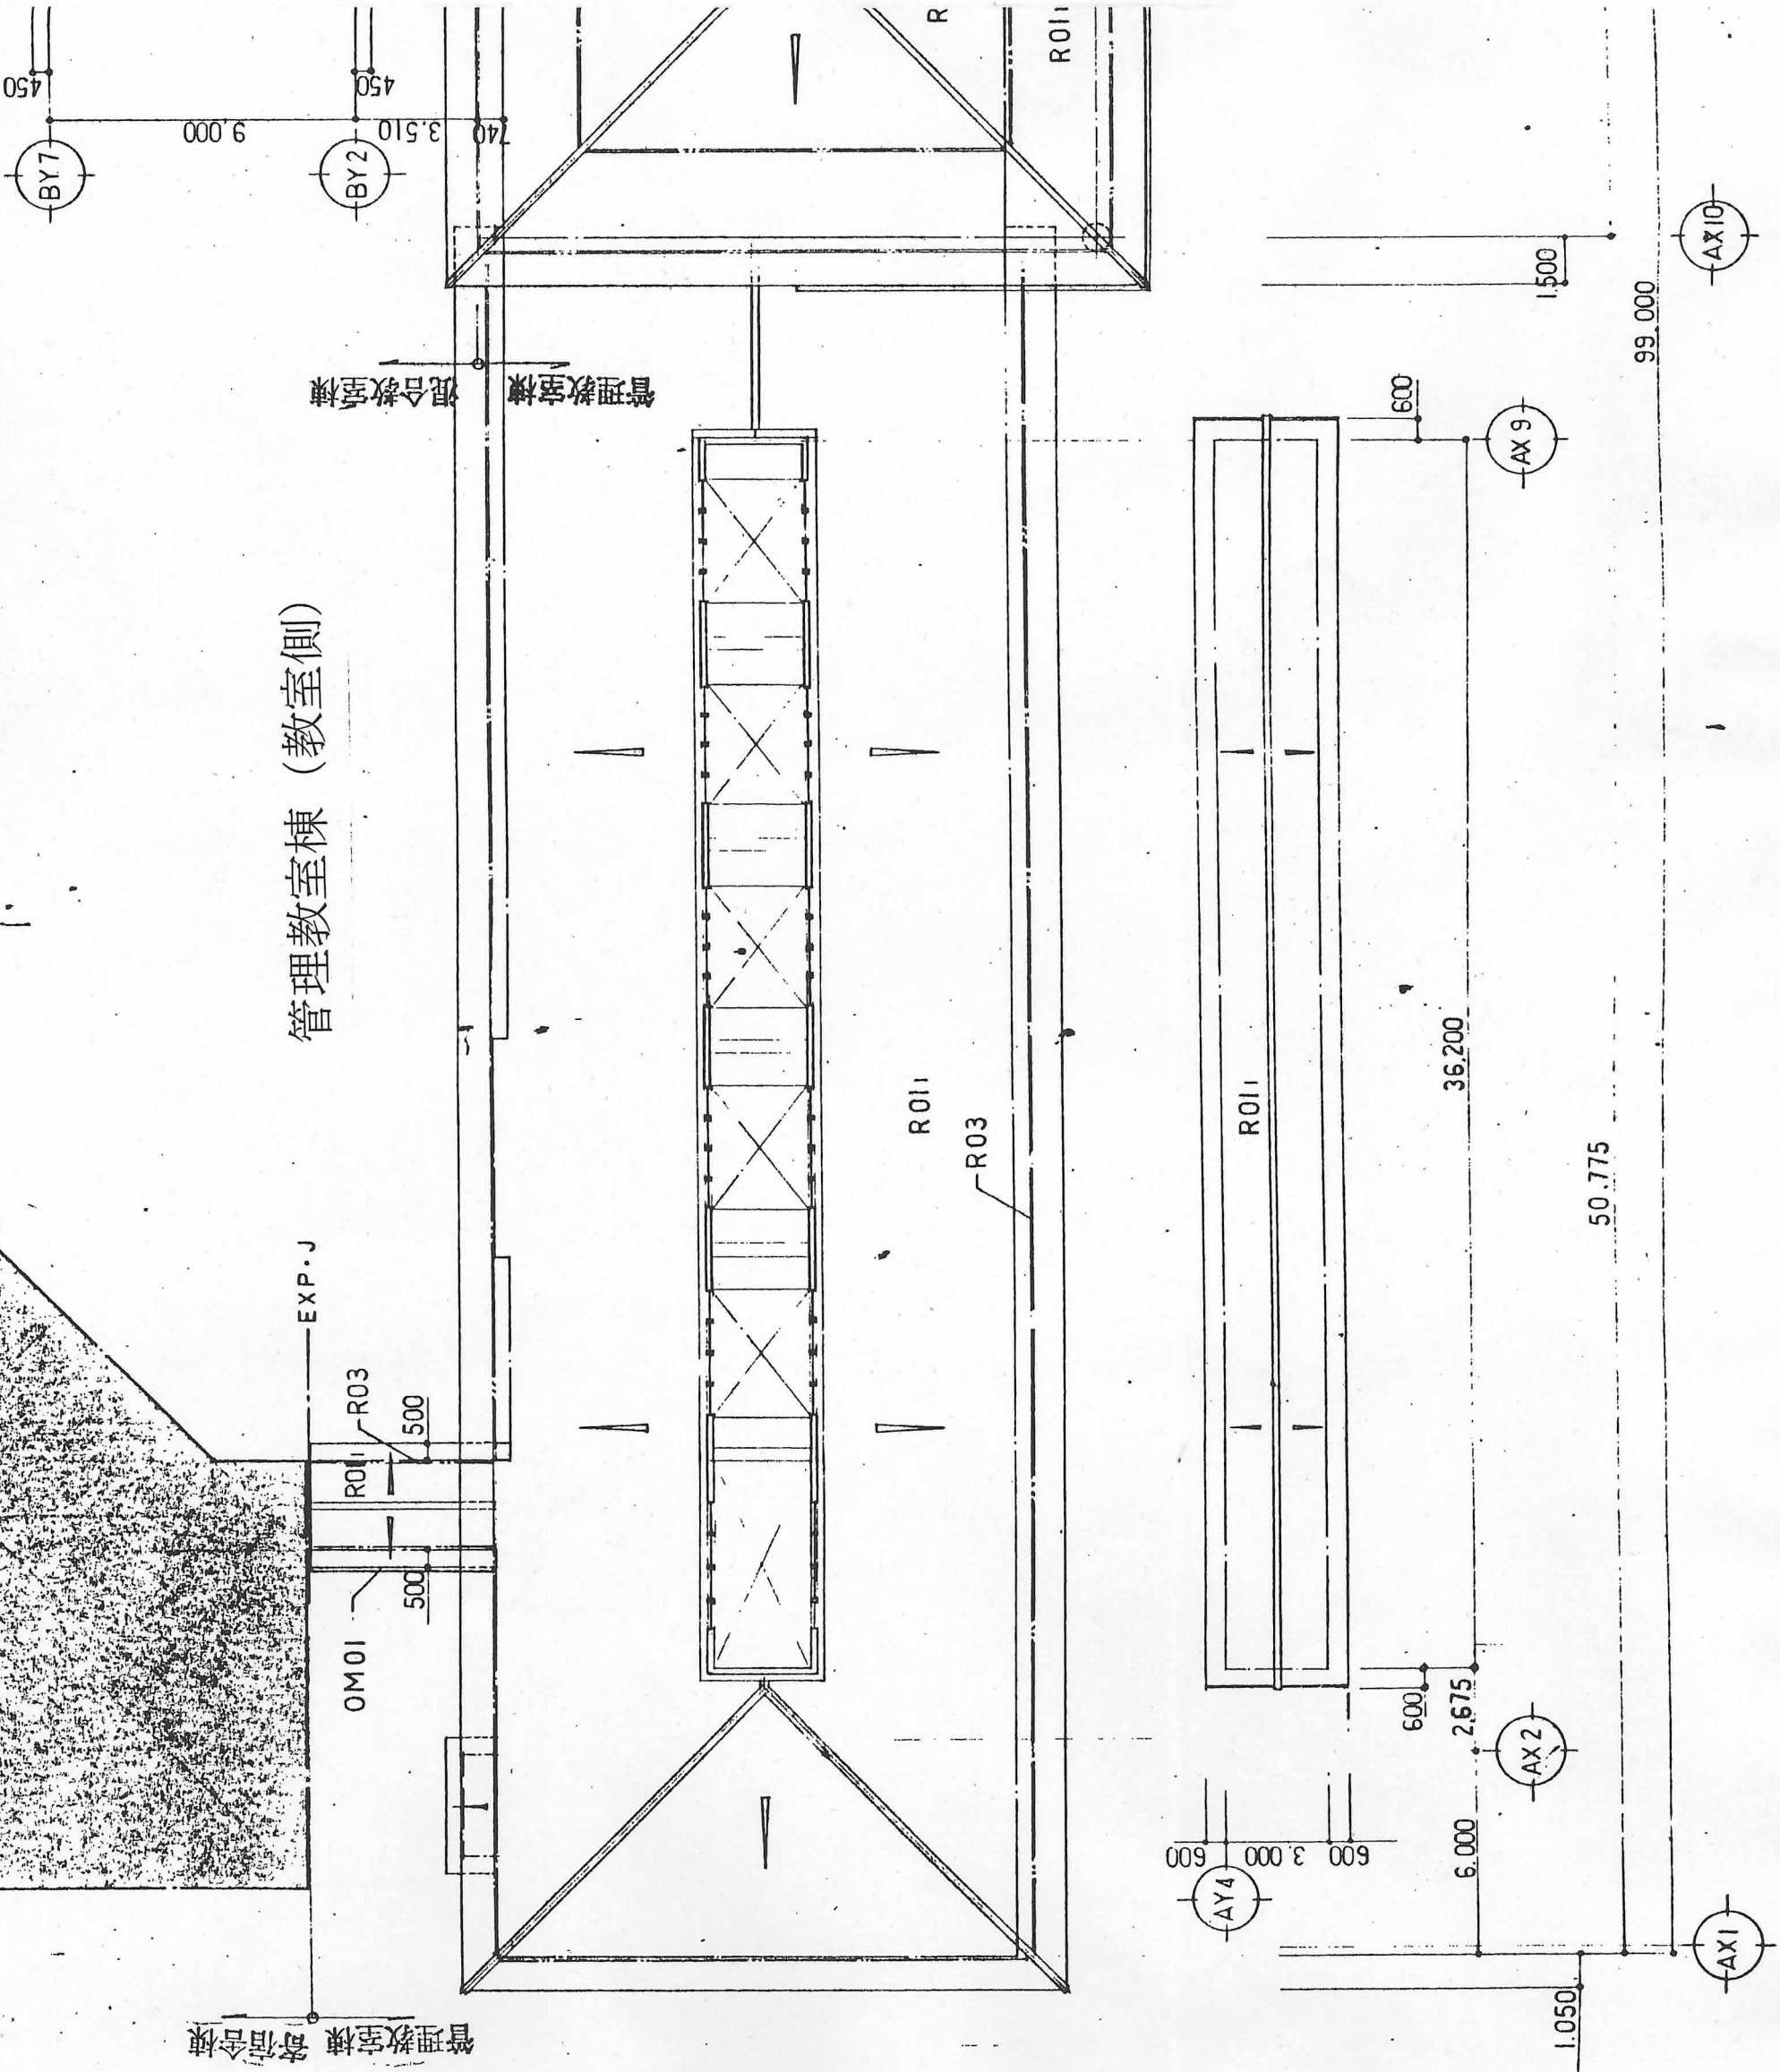

管理教室棟 寄宿舎棟

管理教室棟 混合教室棟

BY7 450
9,000
BY2 450
3,510
740

AY4 600
3,000
600

AX2

AX9

AX1

AX10

1,050

36,200

50,775

99,000

1,500

600

2,575

600

R011

R011

R03

R011

R

EXP·J

R03

R011

500

OM01

500

